




sezione rilievo con progetto Villoresi

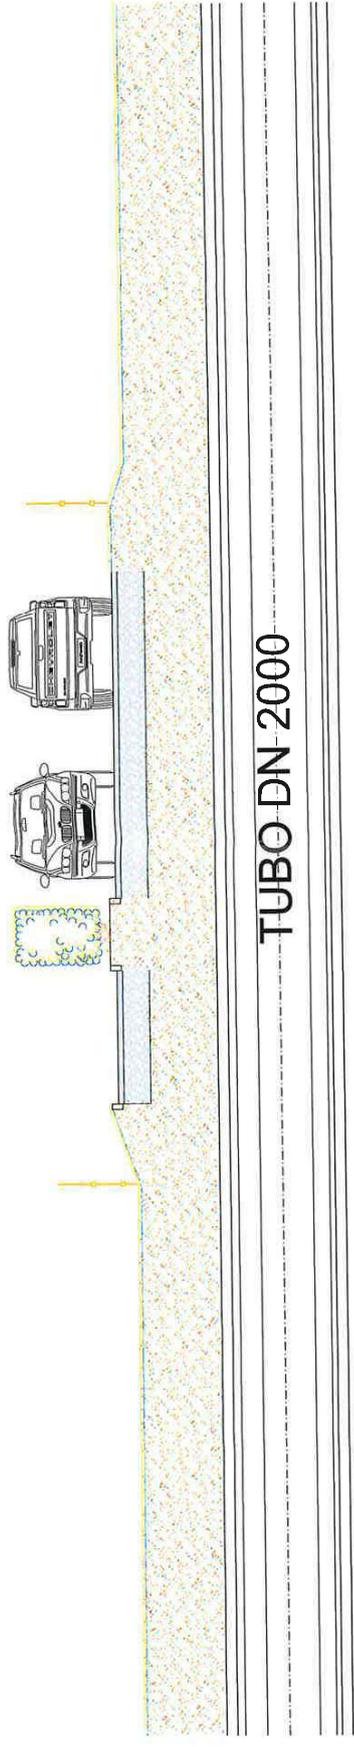

sezione con strade provvisorie

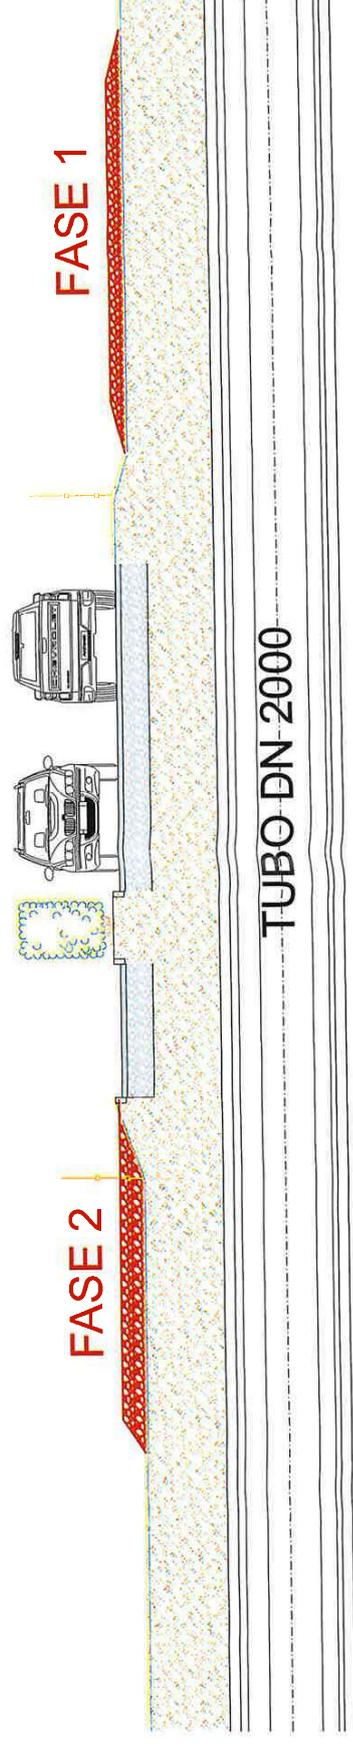

Planimetria fase 2

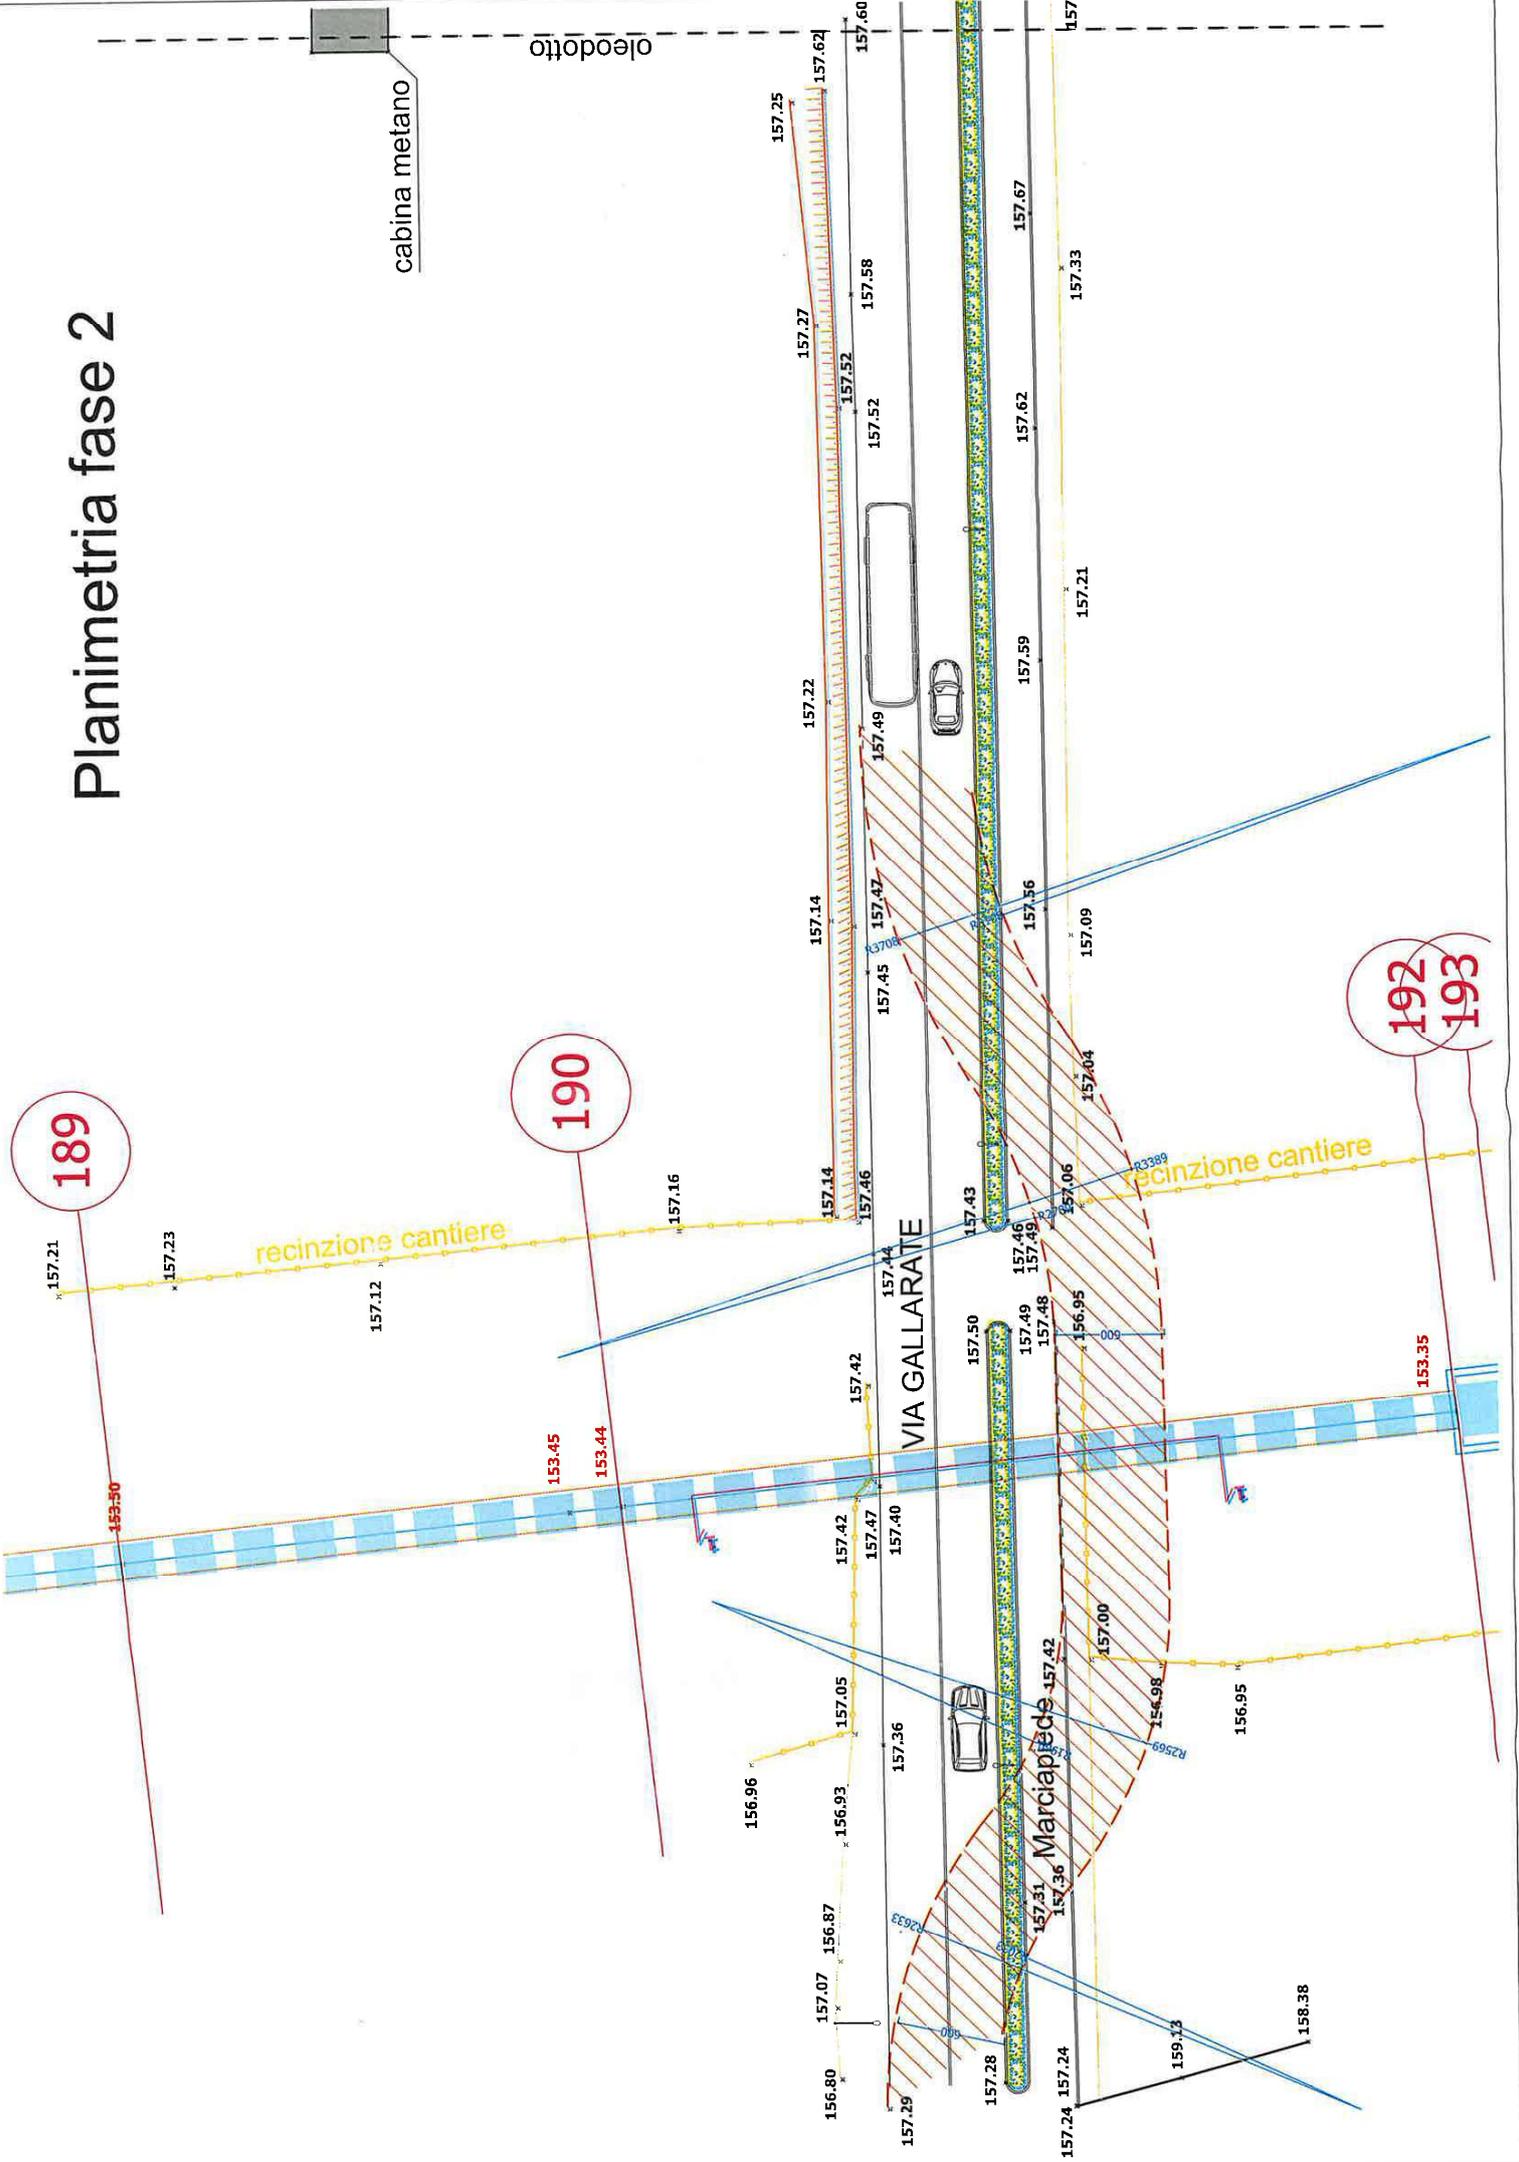

189

190

192

193

cabina metano

oleodotto

recinzione cantiere

VIA GALLARATE


recinzione cantiere

153.35

157.21

157.23

157.12

153.45

153.44

157.16

157.14

157.46

157.42

157.47

157.40

157.42

157.47

157.40

157.36

156.96

156.93

157.05

156.87

157.29

157.24

157.24

157.28

157.31

157.36

157.42

157.50

157.49

157.48

157.49

157.46

157.43

157.44

157.45

157.47

157.43

157.46









































